




EAST SIDE ELEVATION Scale: 1/4" = 1'-0"

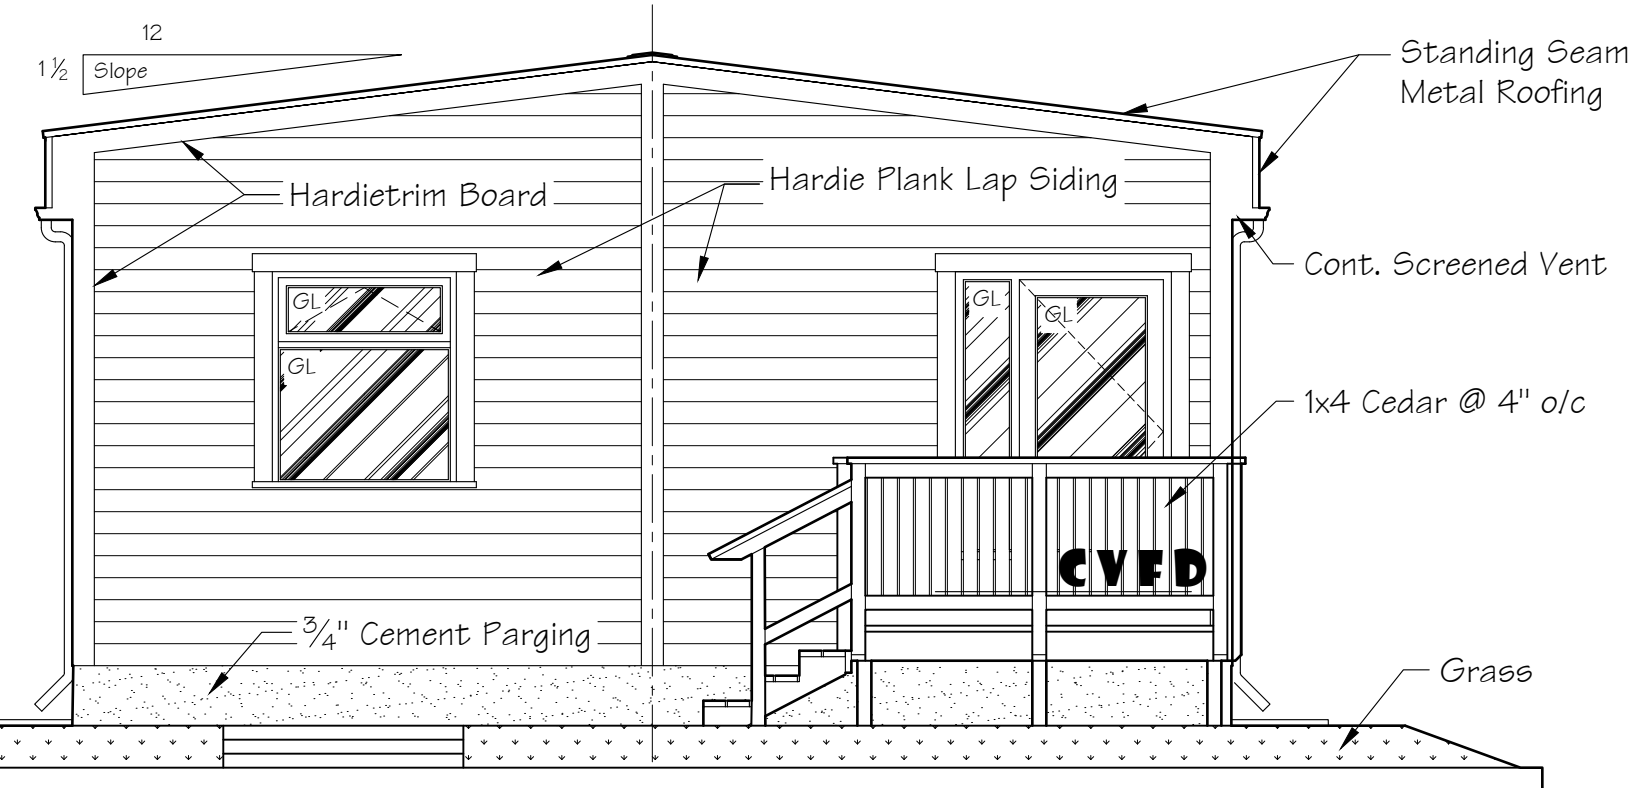

WEST SIDE ELEVATION Scale: 1/4" = 1'-0"

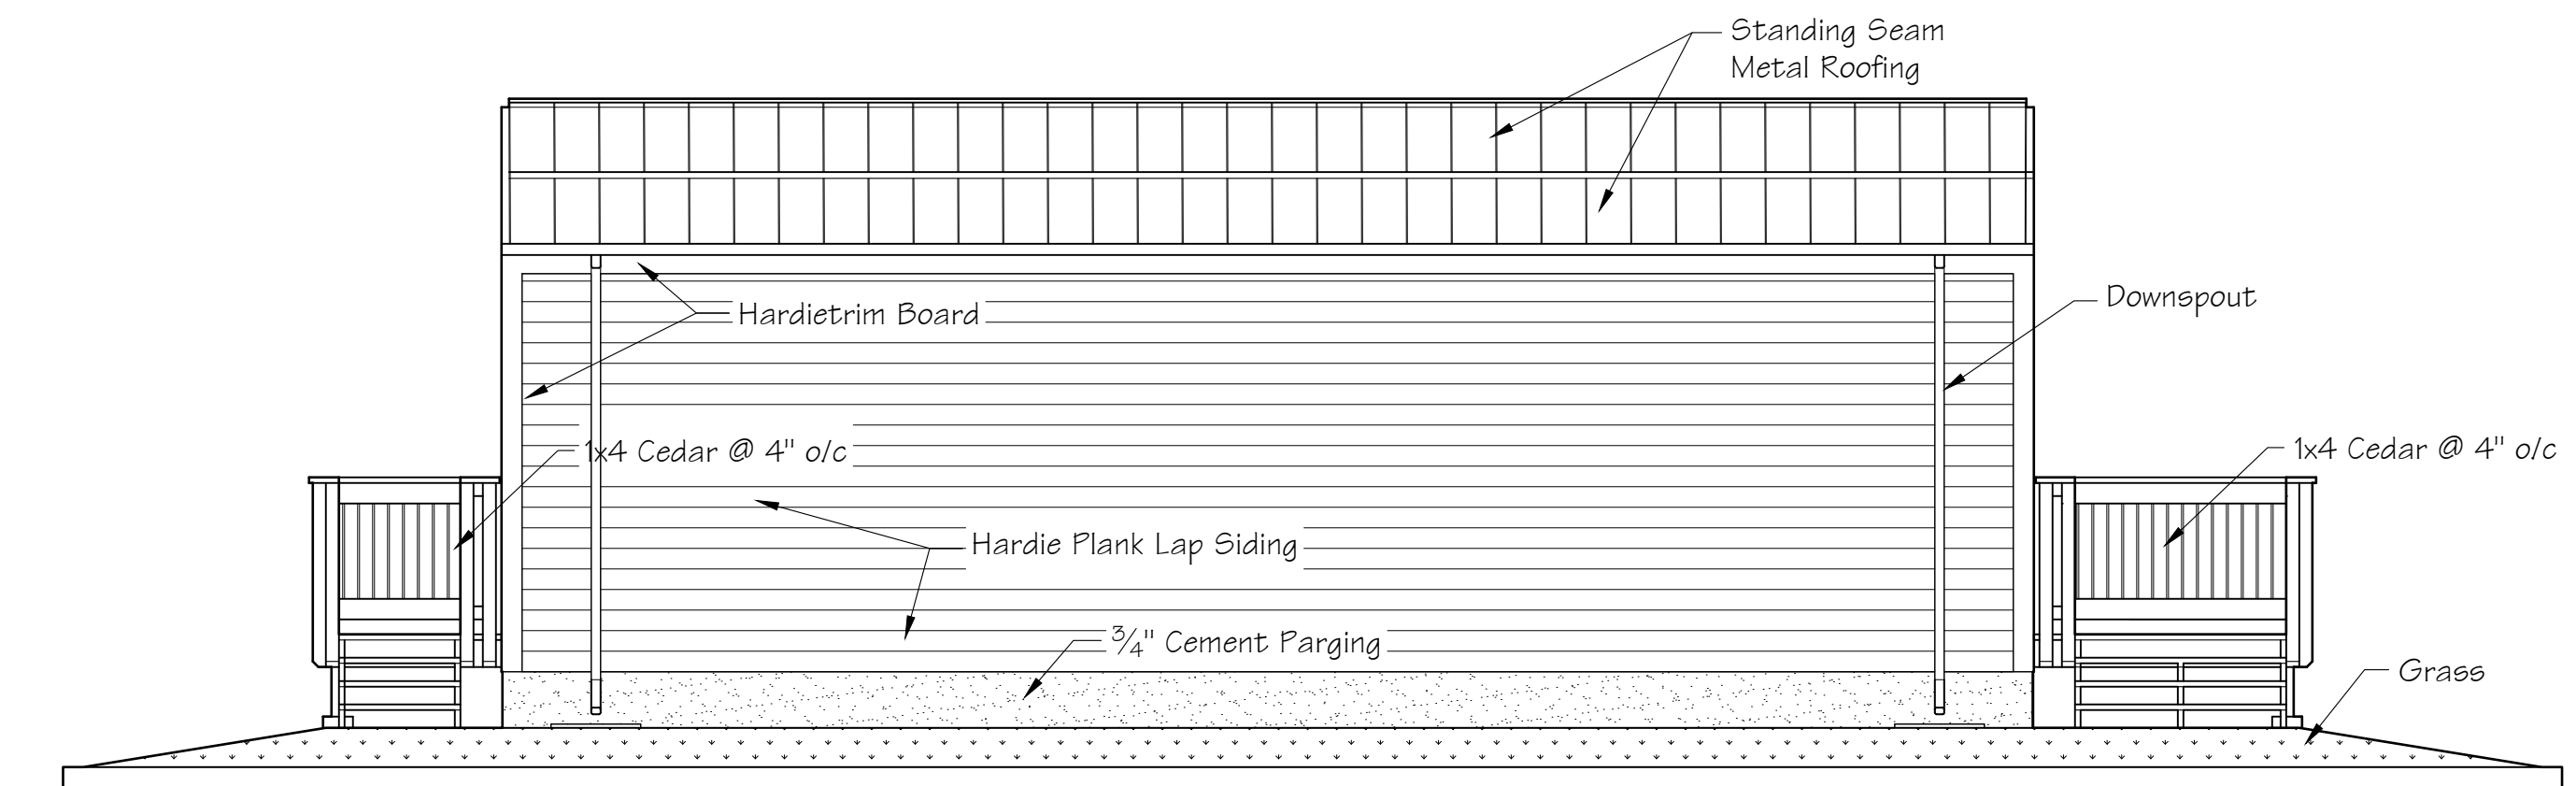

NORTH SIDE ELEVATION Scale: 1/4" = 1'-0"

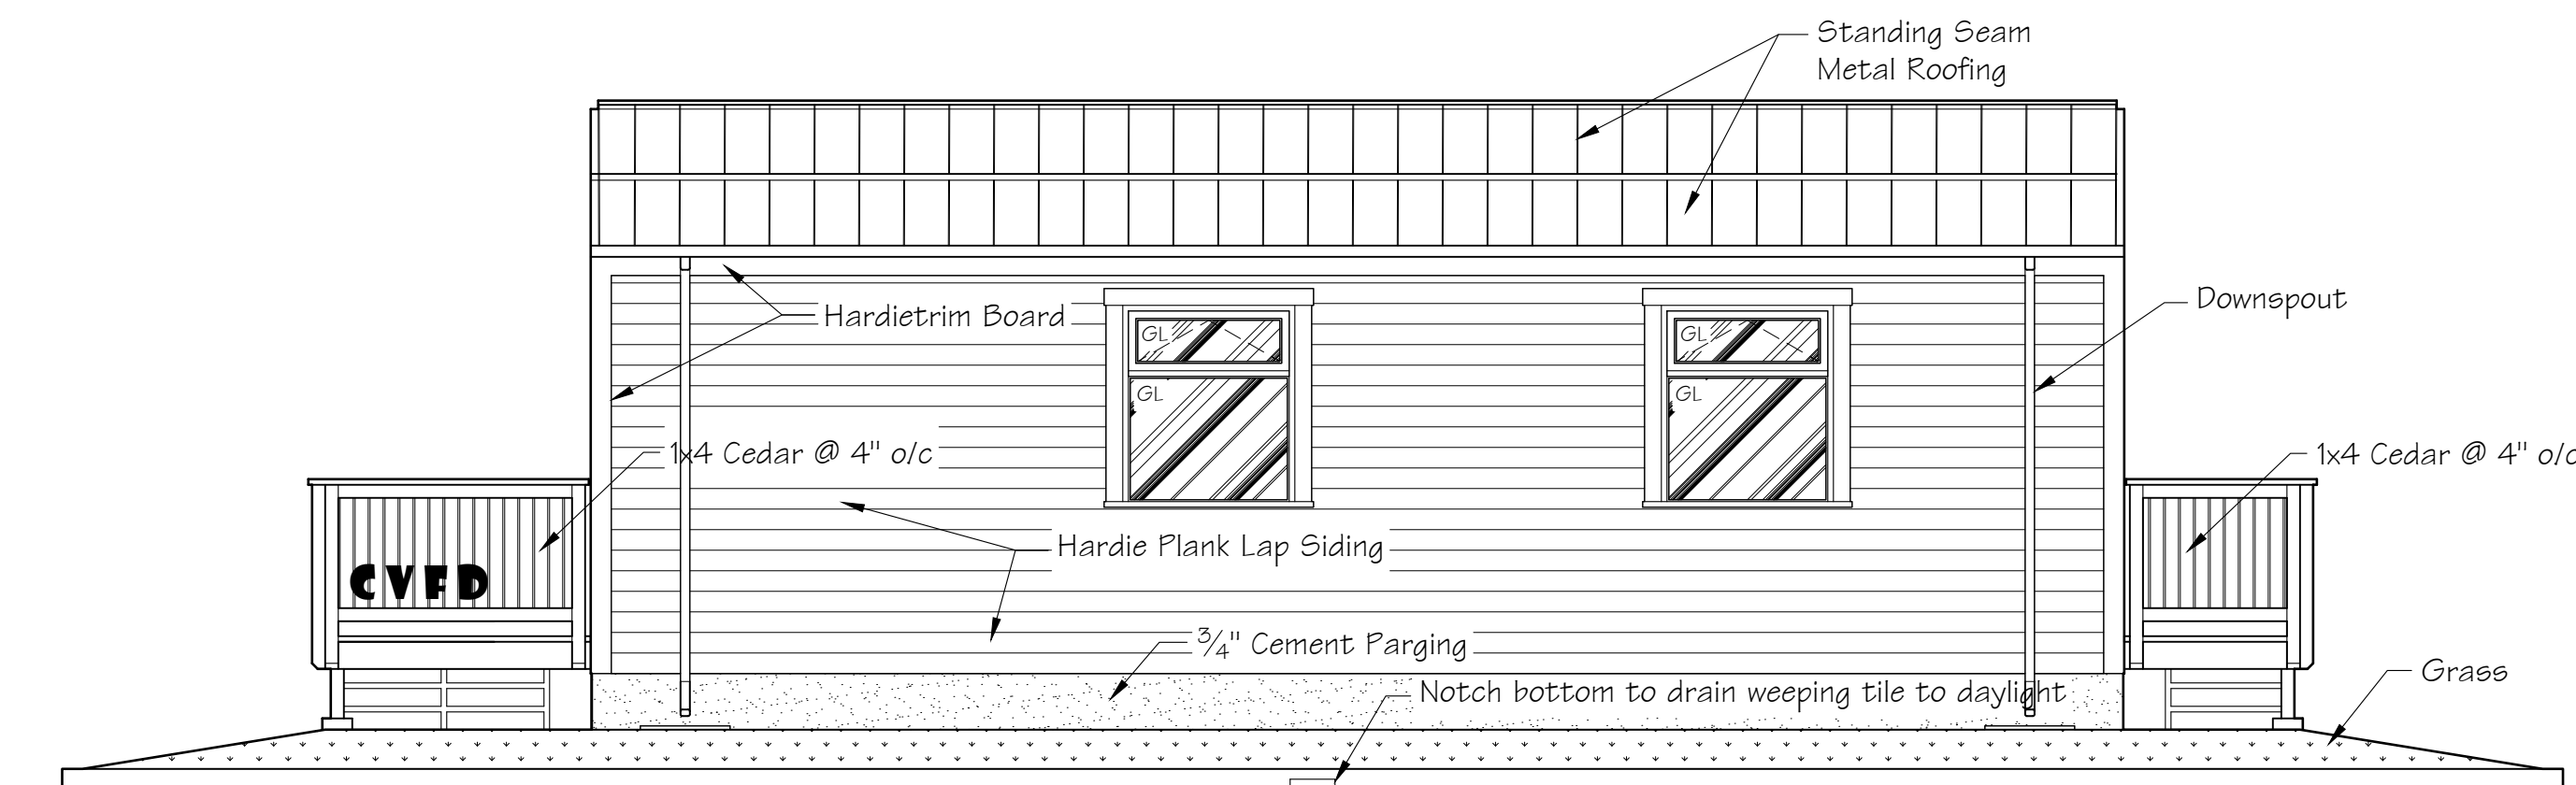

SOUTH SIDE ELEVATION Scale: 1/4" = 1'-0"

KRANIUM SMART DESIGN

2638 Merritt Road, Prince George, BC V2N 1M4
 Robert_Kroeker@telus.net (250) 613-8644
<https://www.facebook.com/KraniumSD/>

Drawings are the property of Kranium Smart Design (Robert Kroeker) and may not be reproduced or used in any form without written permission.

PRELIMINARY

X X

Legal Description

X

Civic Address

X

Designed by: RWK

Drawn by: RWK

Date: X

Scale: as shown

Sheet No. of

30